

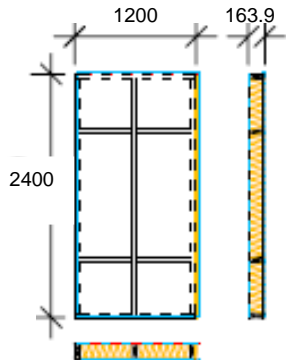


Glulam




Drawing Title BuildEco Homes TIMBER FRAME MODULES HEIGHT = 2400MM	Drawing No. 1046 (1/3)		Notes CI = INSIDE CORNER CO = OUTSIDE CORNER S = FROSTED GLASS WB = WINDOW BAR L = LEFT R = RIGHT D = DOOR OPENING	
	Rev. A	Date 20/08/2008		
	Drawn By HZ	Scale INDICATIVE ONLY		

INSIDE
OUTSIDE

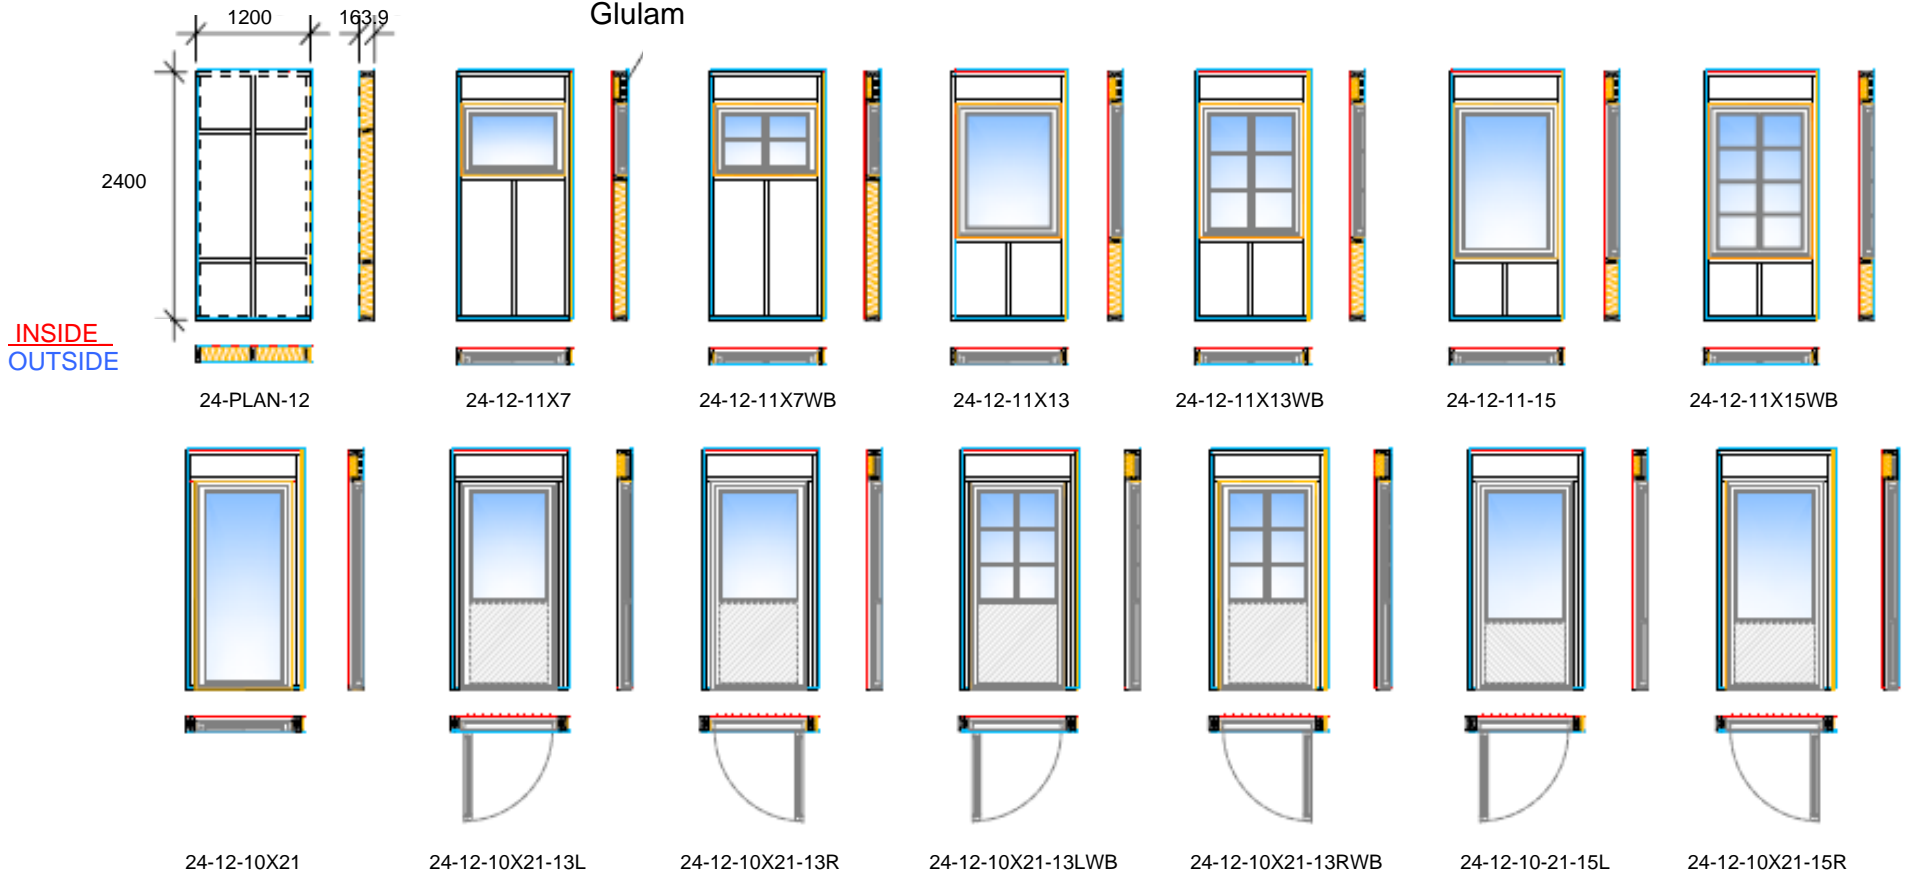

24-PLAN-12

Glulam

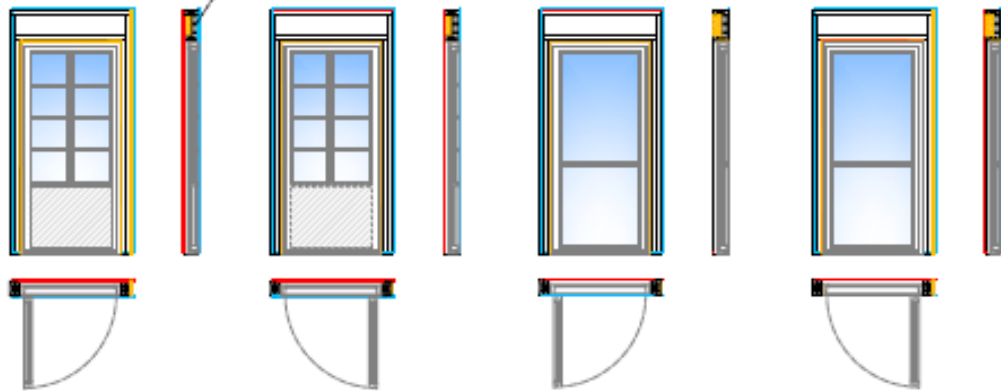


24-12-10X21-15LWB


24-12-10X21-15RWB

24-12-10X21-13/8L


24-12-10X21-13/8R

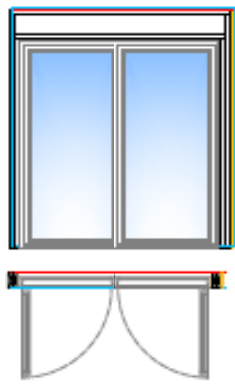


24-16X21 Patio Door

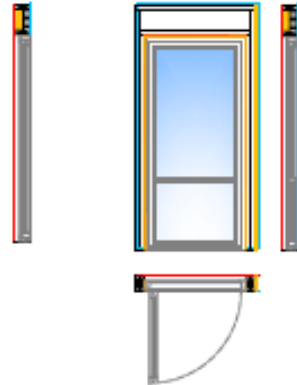


24-12-10X21-15/6L

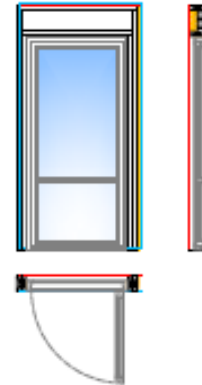

24-12-10X21-15/6R

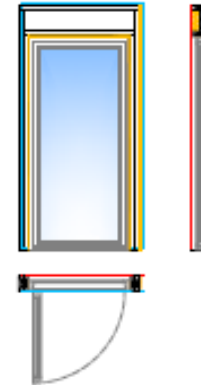


24-12-10X21-21L

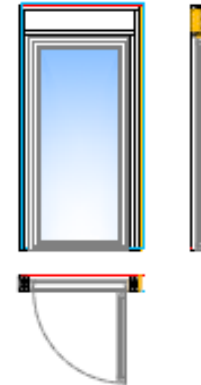


24-12-10X21-21R

Drawing Title BuildEco Homes TIMBER FRAME MODULES, HEIGHT = 2400MM	Drawing No. 1046 (2/3)		Notes CI = INSIDE CORNER CO = OUTSIDE CORNER S = FROSTED GLASS WB = WINDOW BAR L = LEFT R = RIGHT D = DOOR OPENING	
	Rev. A	Date 20/08/2008		
	Drawn By HZ	Scale INDICATIVE ONLY		

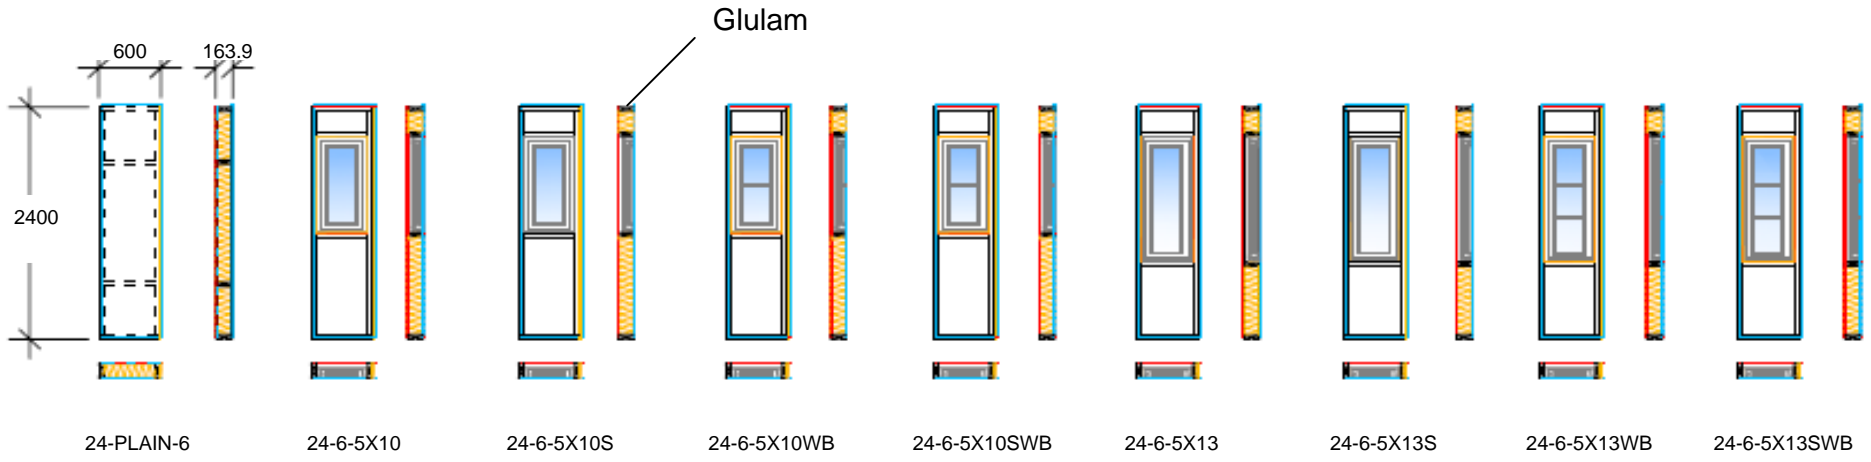

INSIDE
OUTSIDE

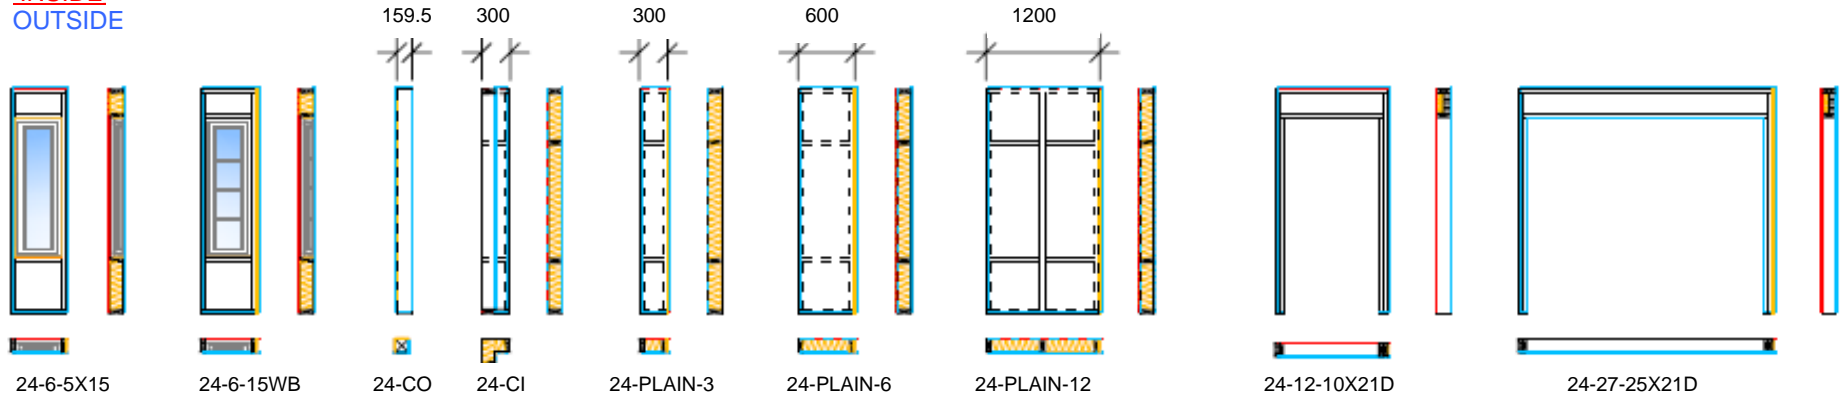

Drawing Title BuildEco Homes TIMBER FRAME MODULES, HEIGHT = 2400MM	Drawing No. 1046 (3/3)		Notes CI = INSIDE CORNER CO = OUTSIDE CORNER S = FROSTED GLASS WB = WINDOW BAR L = LEFT R = RIGHT D = DOOR OPENING
	Rev. A	Date 20/08/2008	
	Drawn By HZ	Scale INDICATIVE ONLY	

